


LINTJER +
HAYWOOD
ARCHITECTS

990 S. BROADWAY #400
DENVER, CO. 80209
303.888.1720 PHONE
bhaywood@lintjer-haywood.com


ST. JOHN'S HIGHLANDS CHURCH
BUILDING RENOVATION
3120 IRVING STREET
DENVER, COLORADO

REVISIONS
NO. DATE

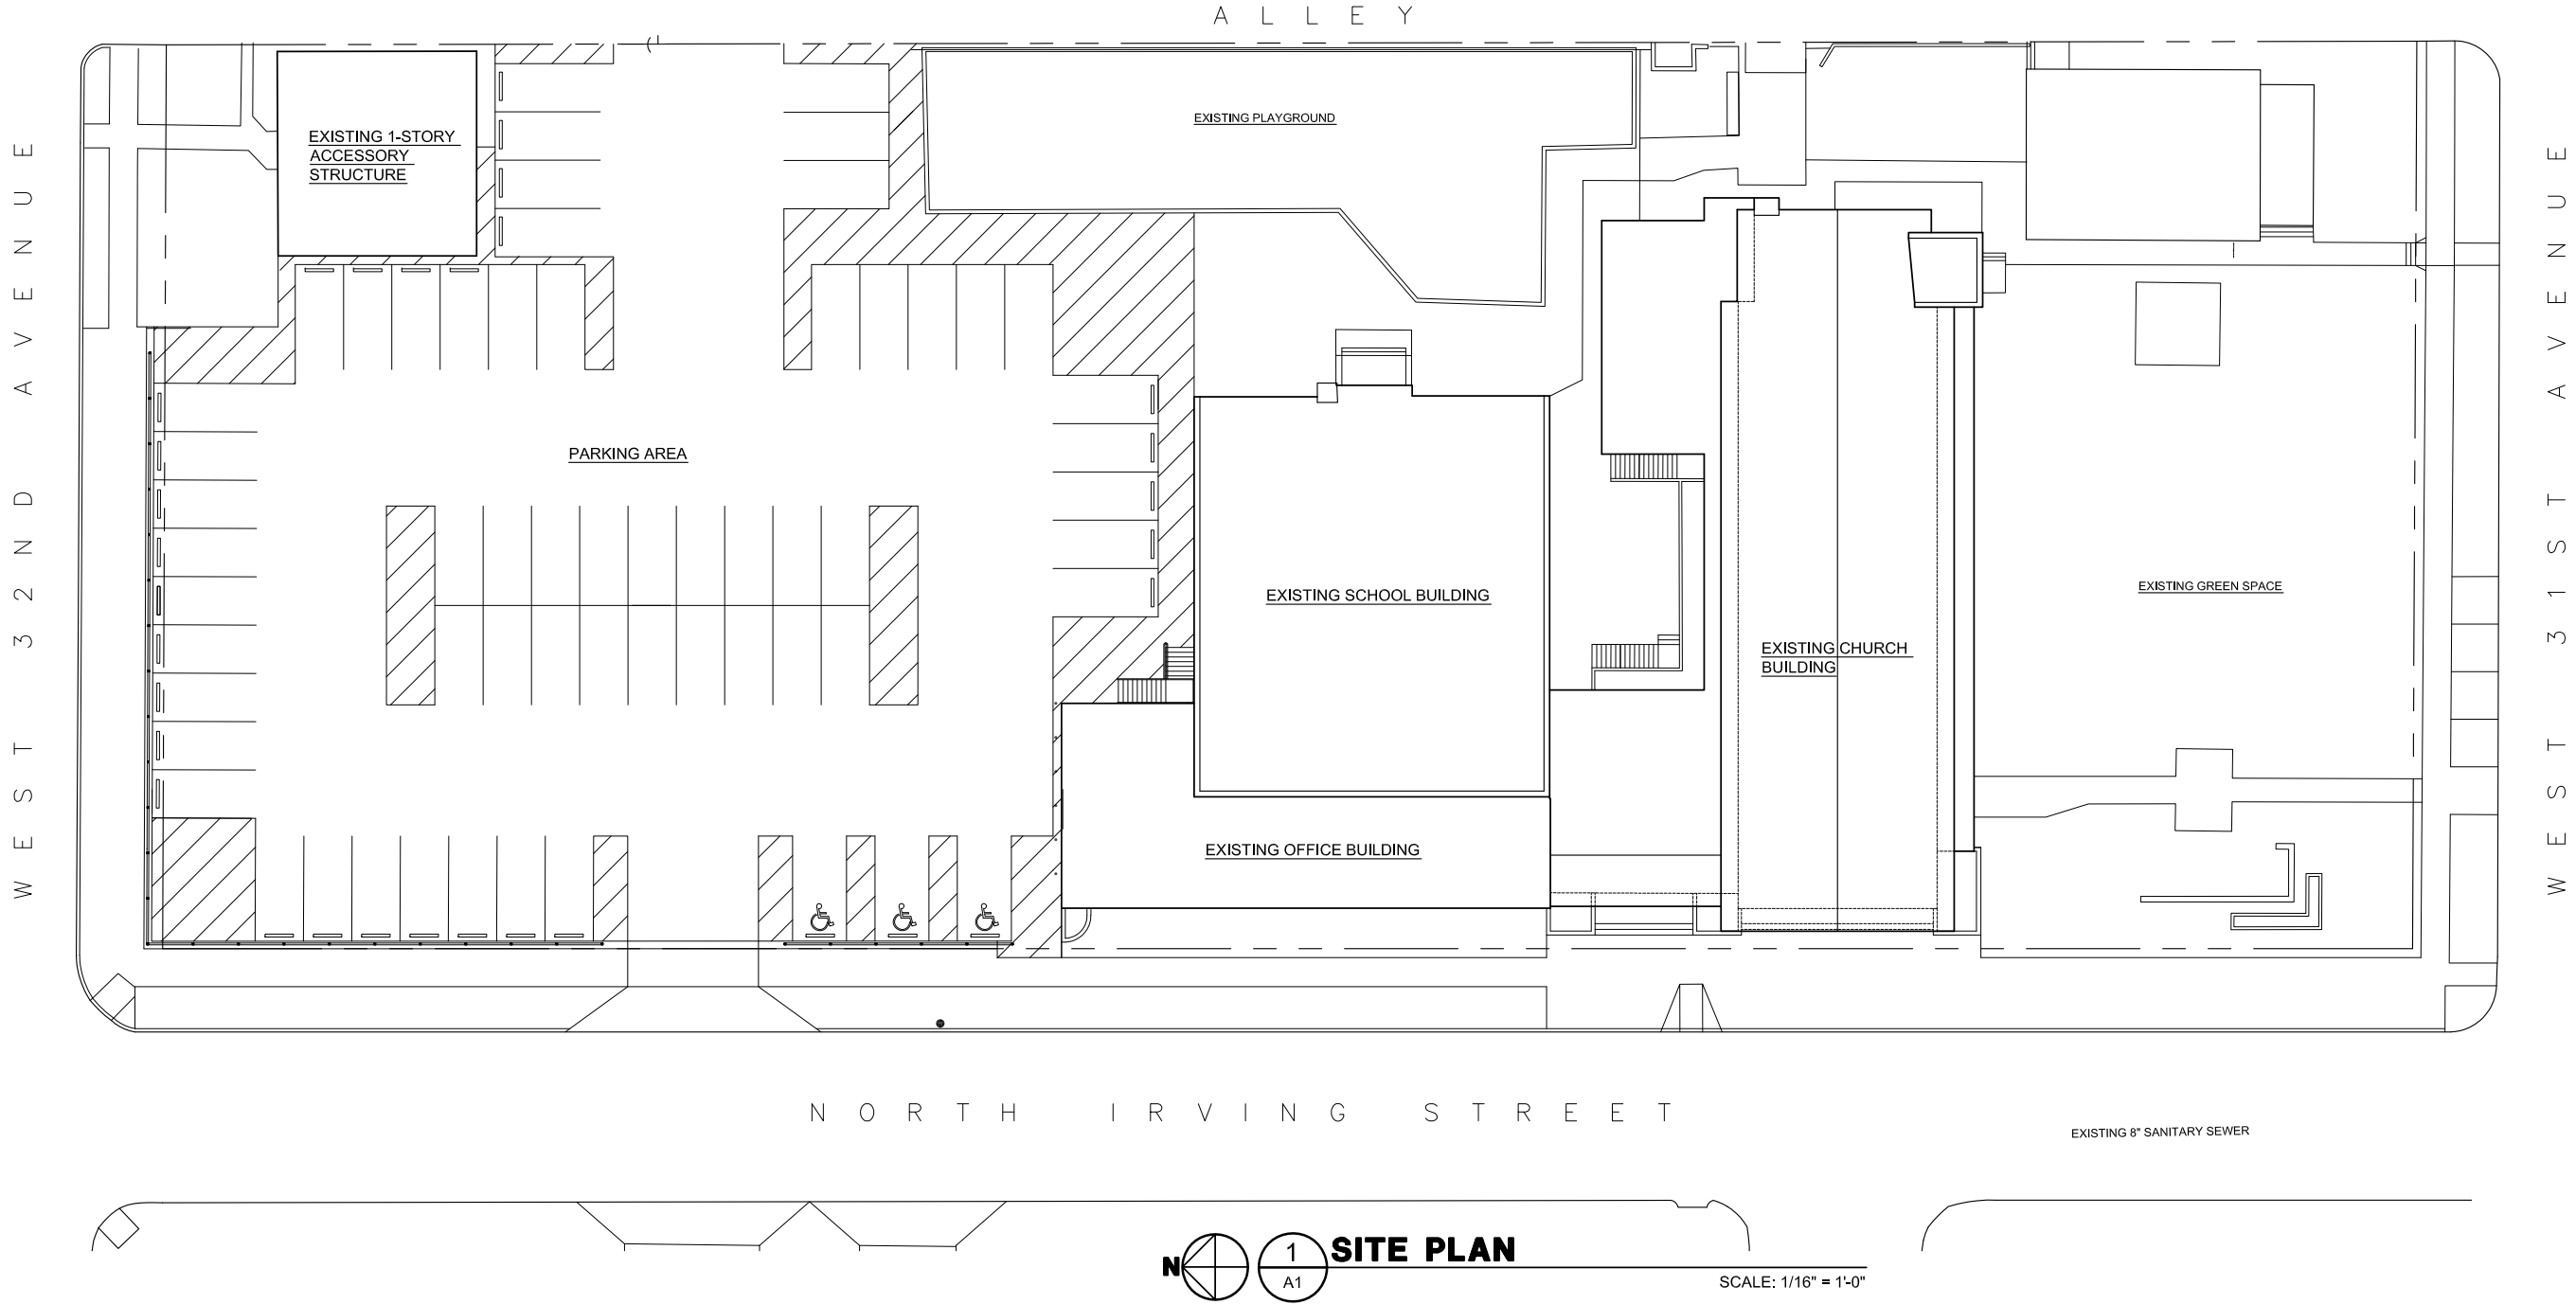

ISSUE:
DATE: 5/14/17
DRAWN BY: WPH
CHECKED BY: WPH

A-1

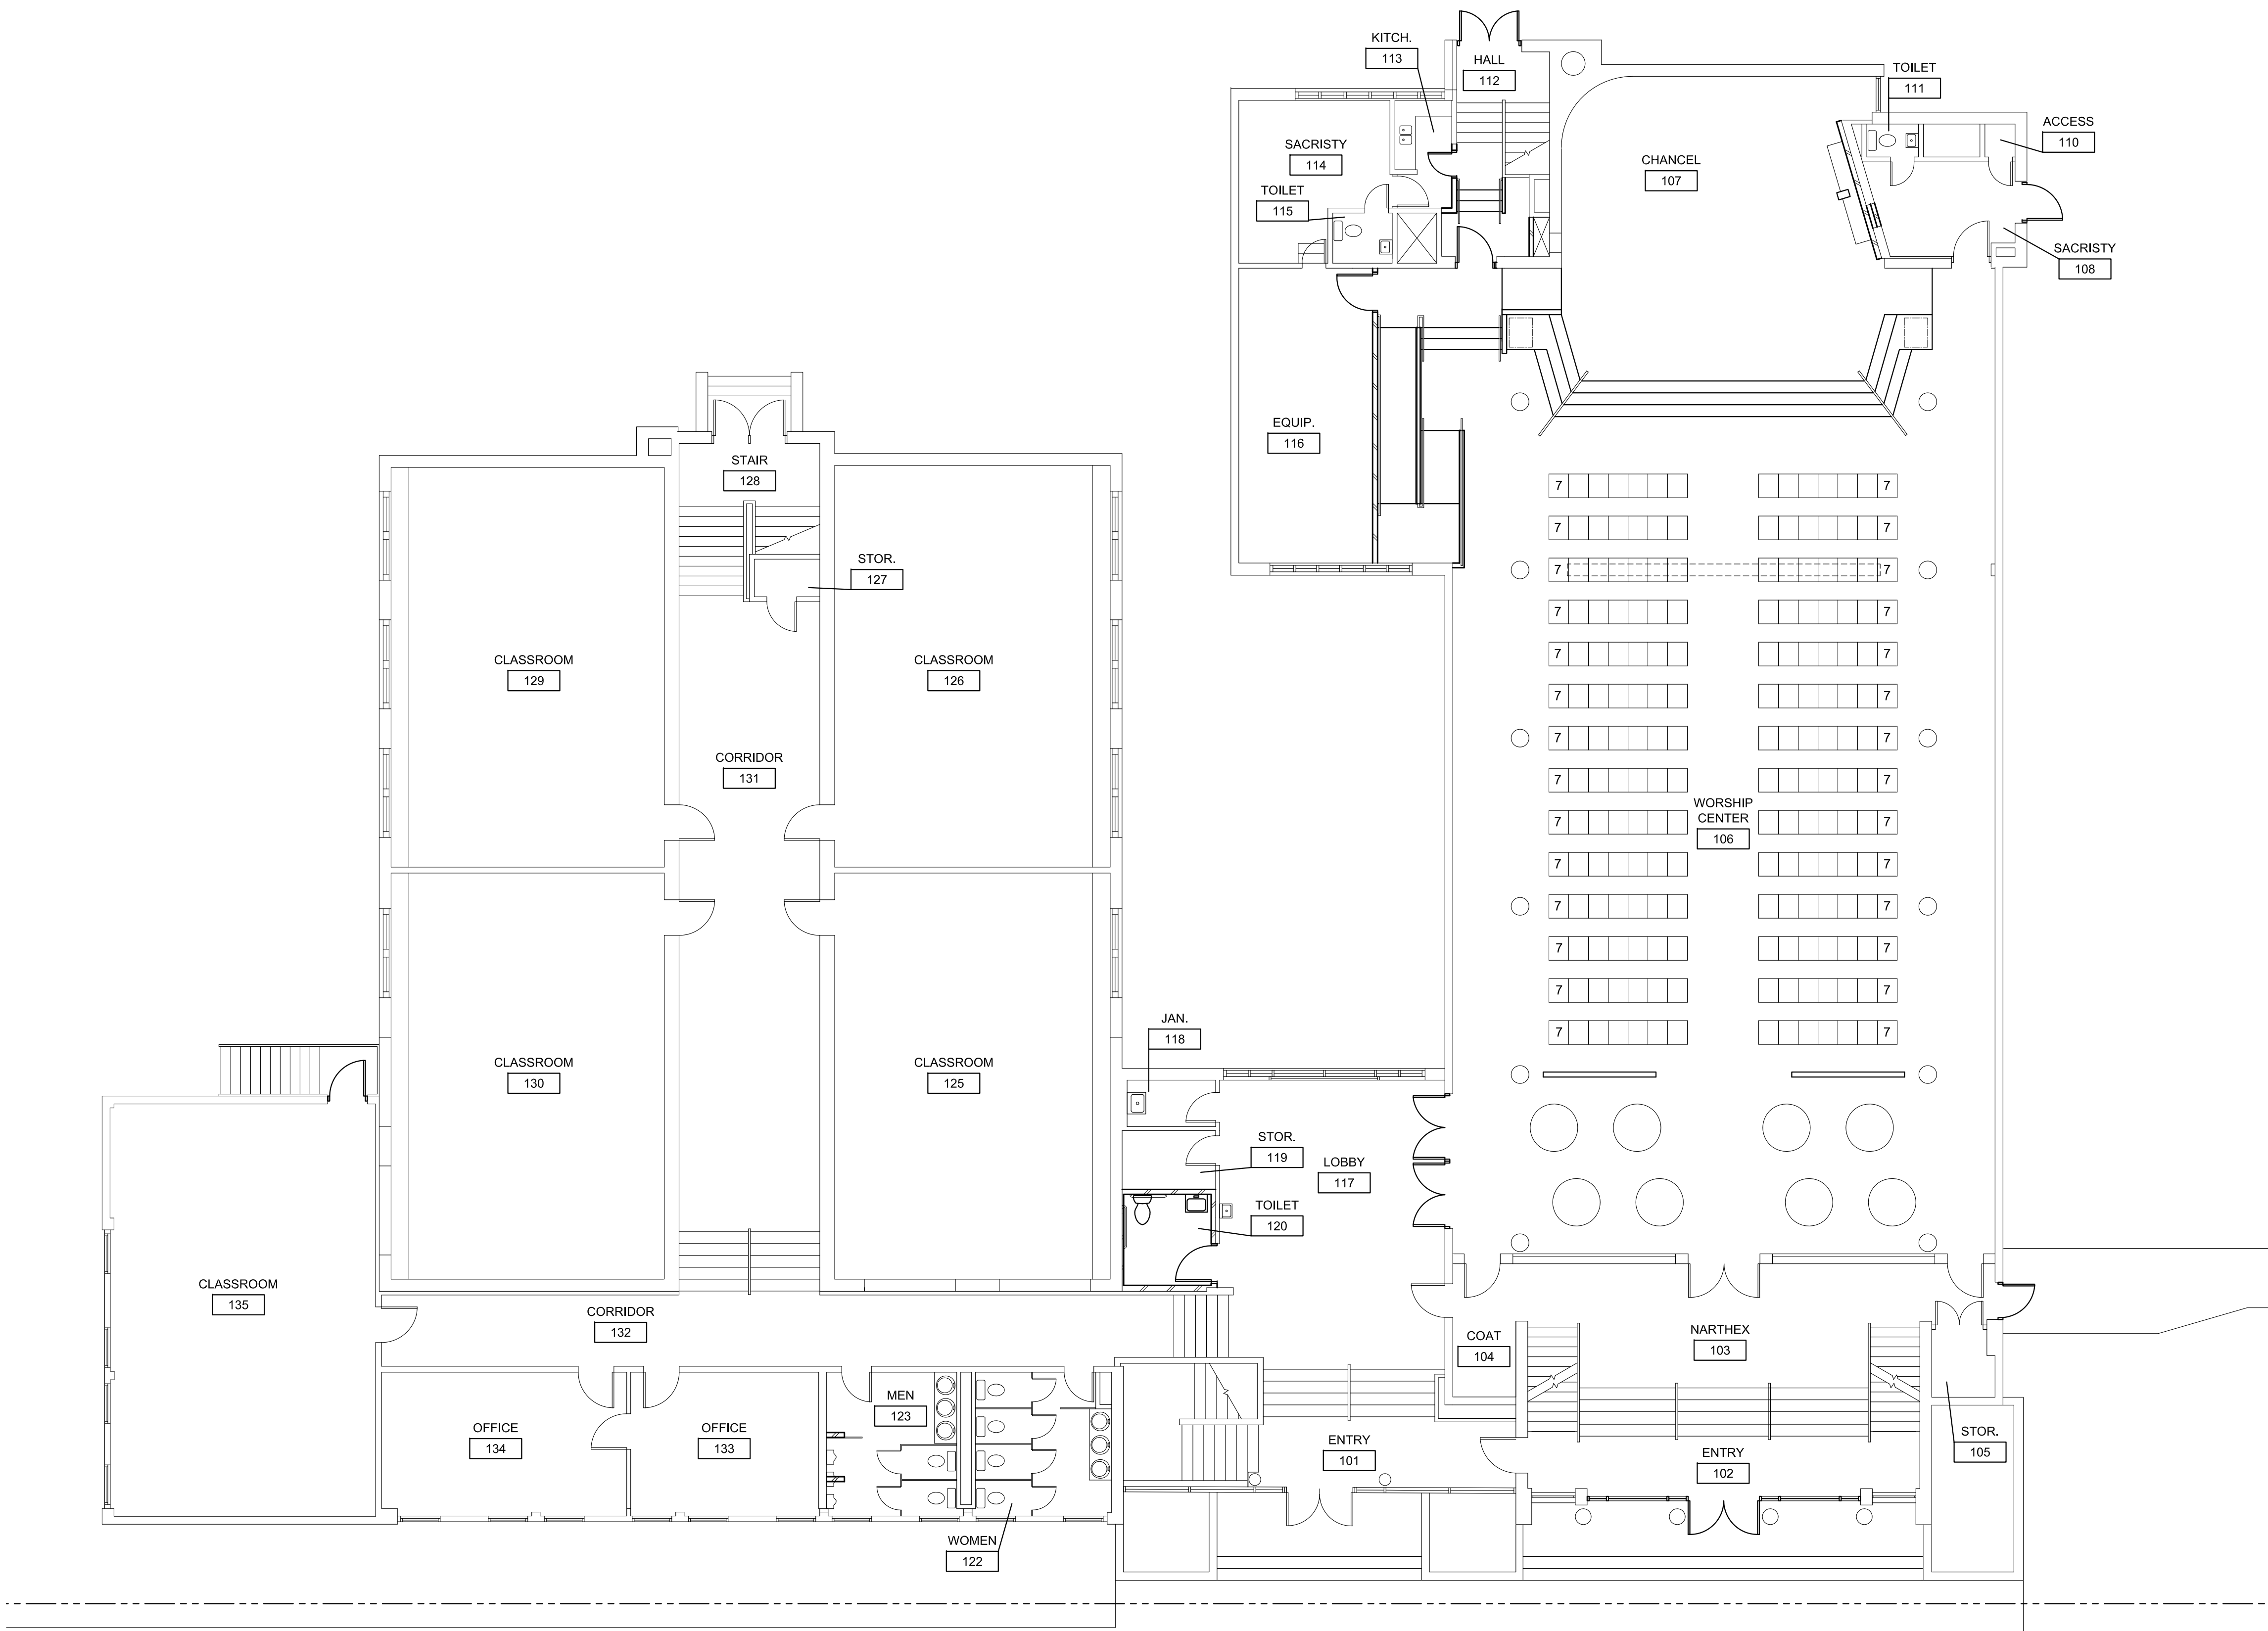


MAIN LEVEL FLOOR PLAN
1/8" = 1'-0"

**LINTJER +
HAYWOOD
ARCHITECTS**
990 S. BROADWAY #400
DENVER, CO. 80209
303.888.1720 PHONE
bhaywood@lintjer-haywood.com

**ST. JOHN'S HIGHLANDS CHURCH
BUILDING RENOVATION**
3120 IRVING STREET
DENVER, COLORADO

REVISIONS		
NO.	DATE	
△	10/19/17	
△		
△		
ISSUE: CONSTRUCTION		
DATE: 5/14/17		
DRAWN BY: WPH		
CHECKED BY: WPH		

A-2

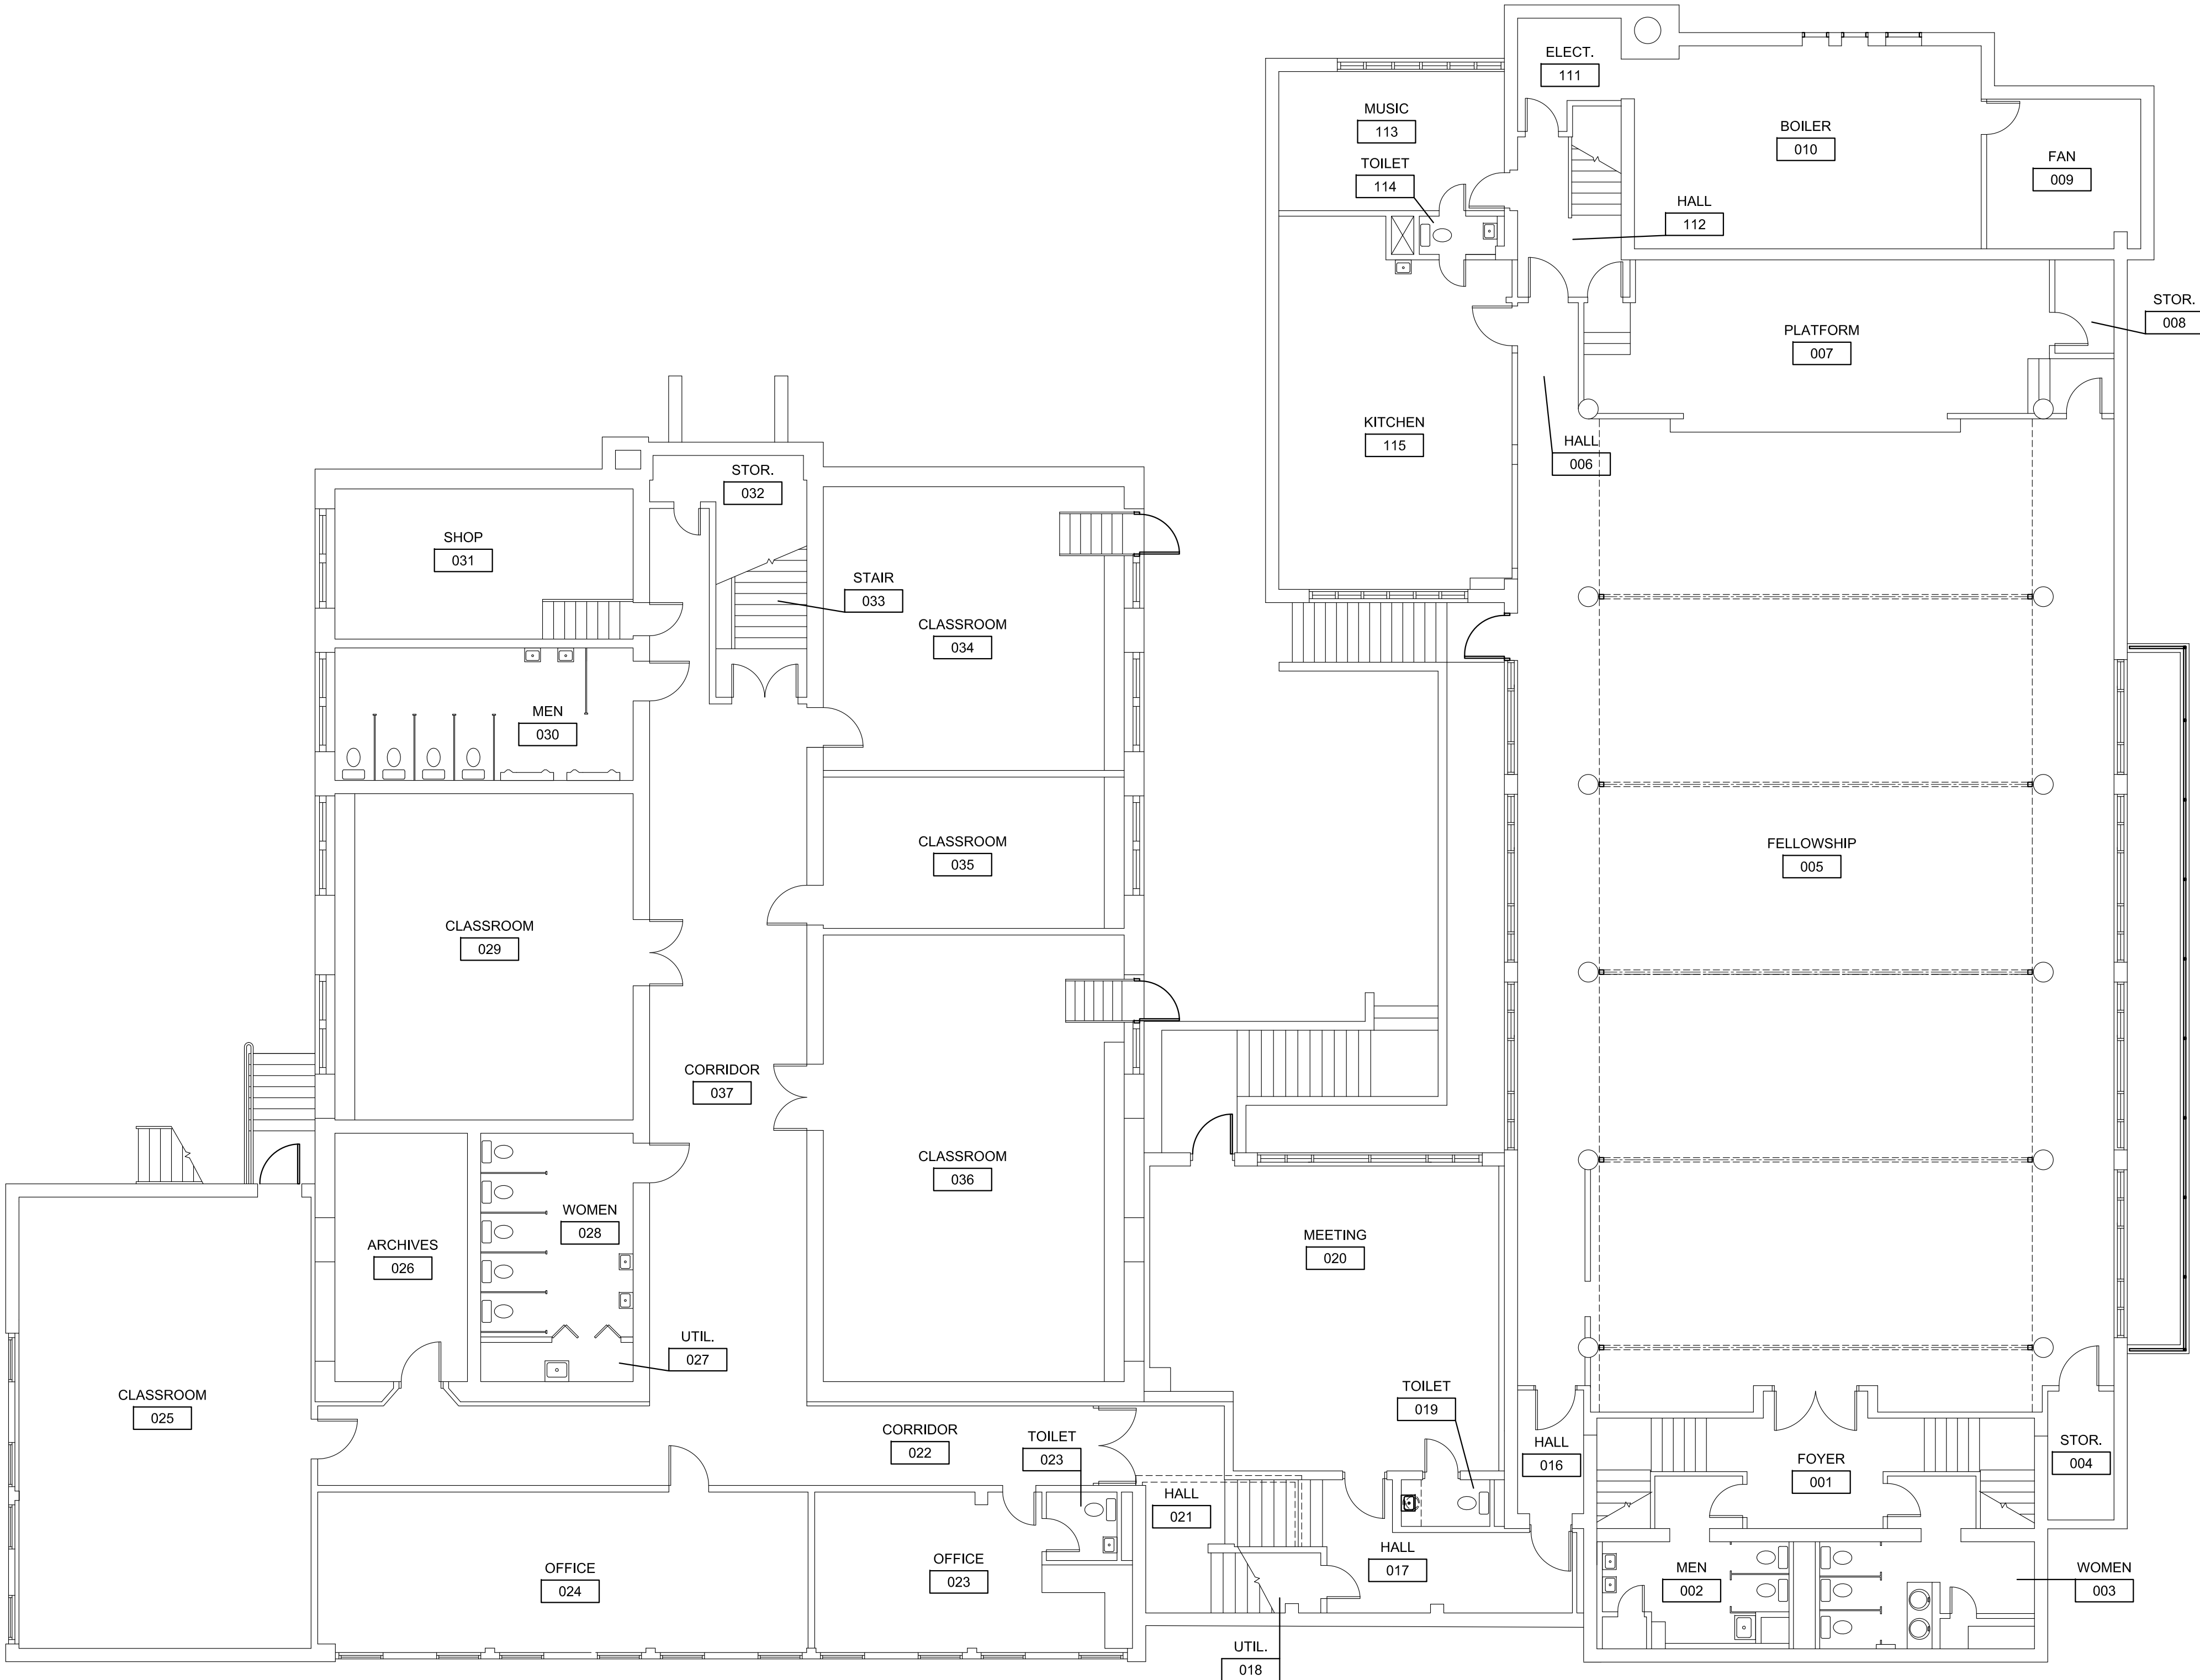

2 LOWER LEVEL FLOOR PLAN
SCALE 1/8"= 1'-0"

**LINTJER +
HAYWOOD
ARCHITECTS**
990 S. BROADWAY #400
DENVER, CO. 80209
303.888.1720 PHONE
bhaywood@lintjer-haywood.com

**ST. JOHN'S HIGHLANDS CHURCH
BUILDING RENOVATION
3120 IRVING STREET
DENVER, COLORADO**

REVISIONS
NO. DATE
△
△
△
ISSUE: CONSTRUCTION
DATE: 5/14/17
DRAWN BY: WPH
CHECKED BY: WPH